

ADDENDUM NUMBER TWO

ASPHALT REPLACEMENT AT CARLTON OAKS AND CRACK FILL AND SLURY SEAL/LINE STRIPING AT HILL CREEK

SANTEE SCHOOL DISTRICT

BID #2022-075-001

DATE: April 13, 2022

General - All project documents including contract documents, drawings, and specifications, shall remain unchanged with the exception of those elements added, revised, deleted, or clarified by this addendum. **Acknowledge receipt of Addendum Number One in the appropriate place provided on the Bid Form**

ITEM NO. 1 ADDENDUM TWO	ADDITION: Bid photographs to be included with the Bid documents
----------------------------	---

- A) Please see the following additional photos to be included in the Bid documents.

END OF ADDENDUM TWO

SANTEE SCHOOL DISTRICT


ASPHALT REPLACEMENT AT CARLTON OAKS AND CRACK FILL AND SLURY SEAL/LINE STRIPING AT HILL CREEK


BID #2022-075-001

ADDENDUM NUMBER ONE

ASPHALT REPLACEMENT AT CARLTON OAKS AND CRACK FILL AND SLURY SEAL/LINE STRIPING AT HILL CREEK

SANTEE SCHOOL DISTRICT
BID #2022-075-001

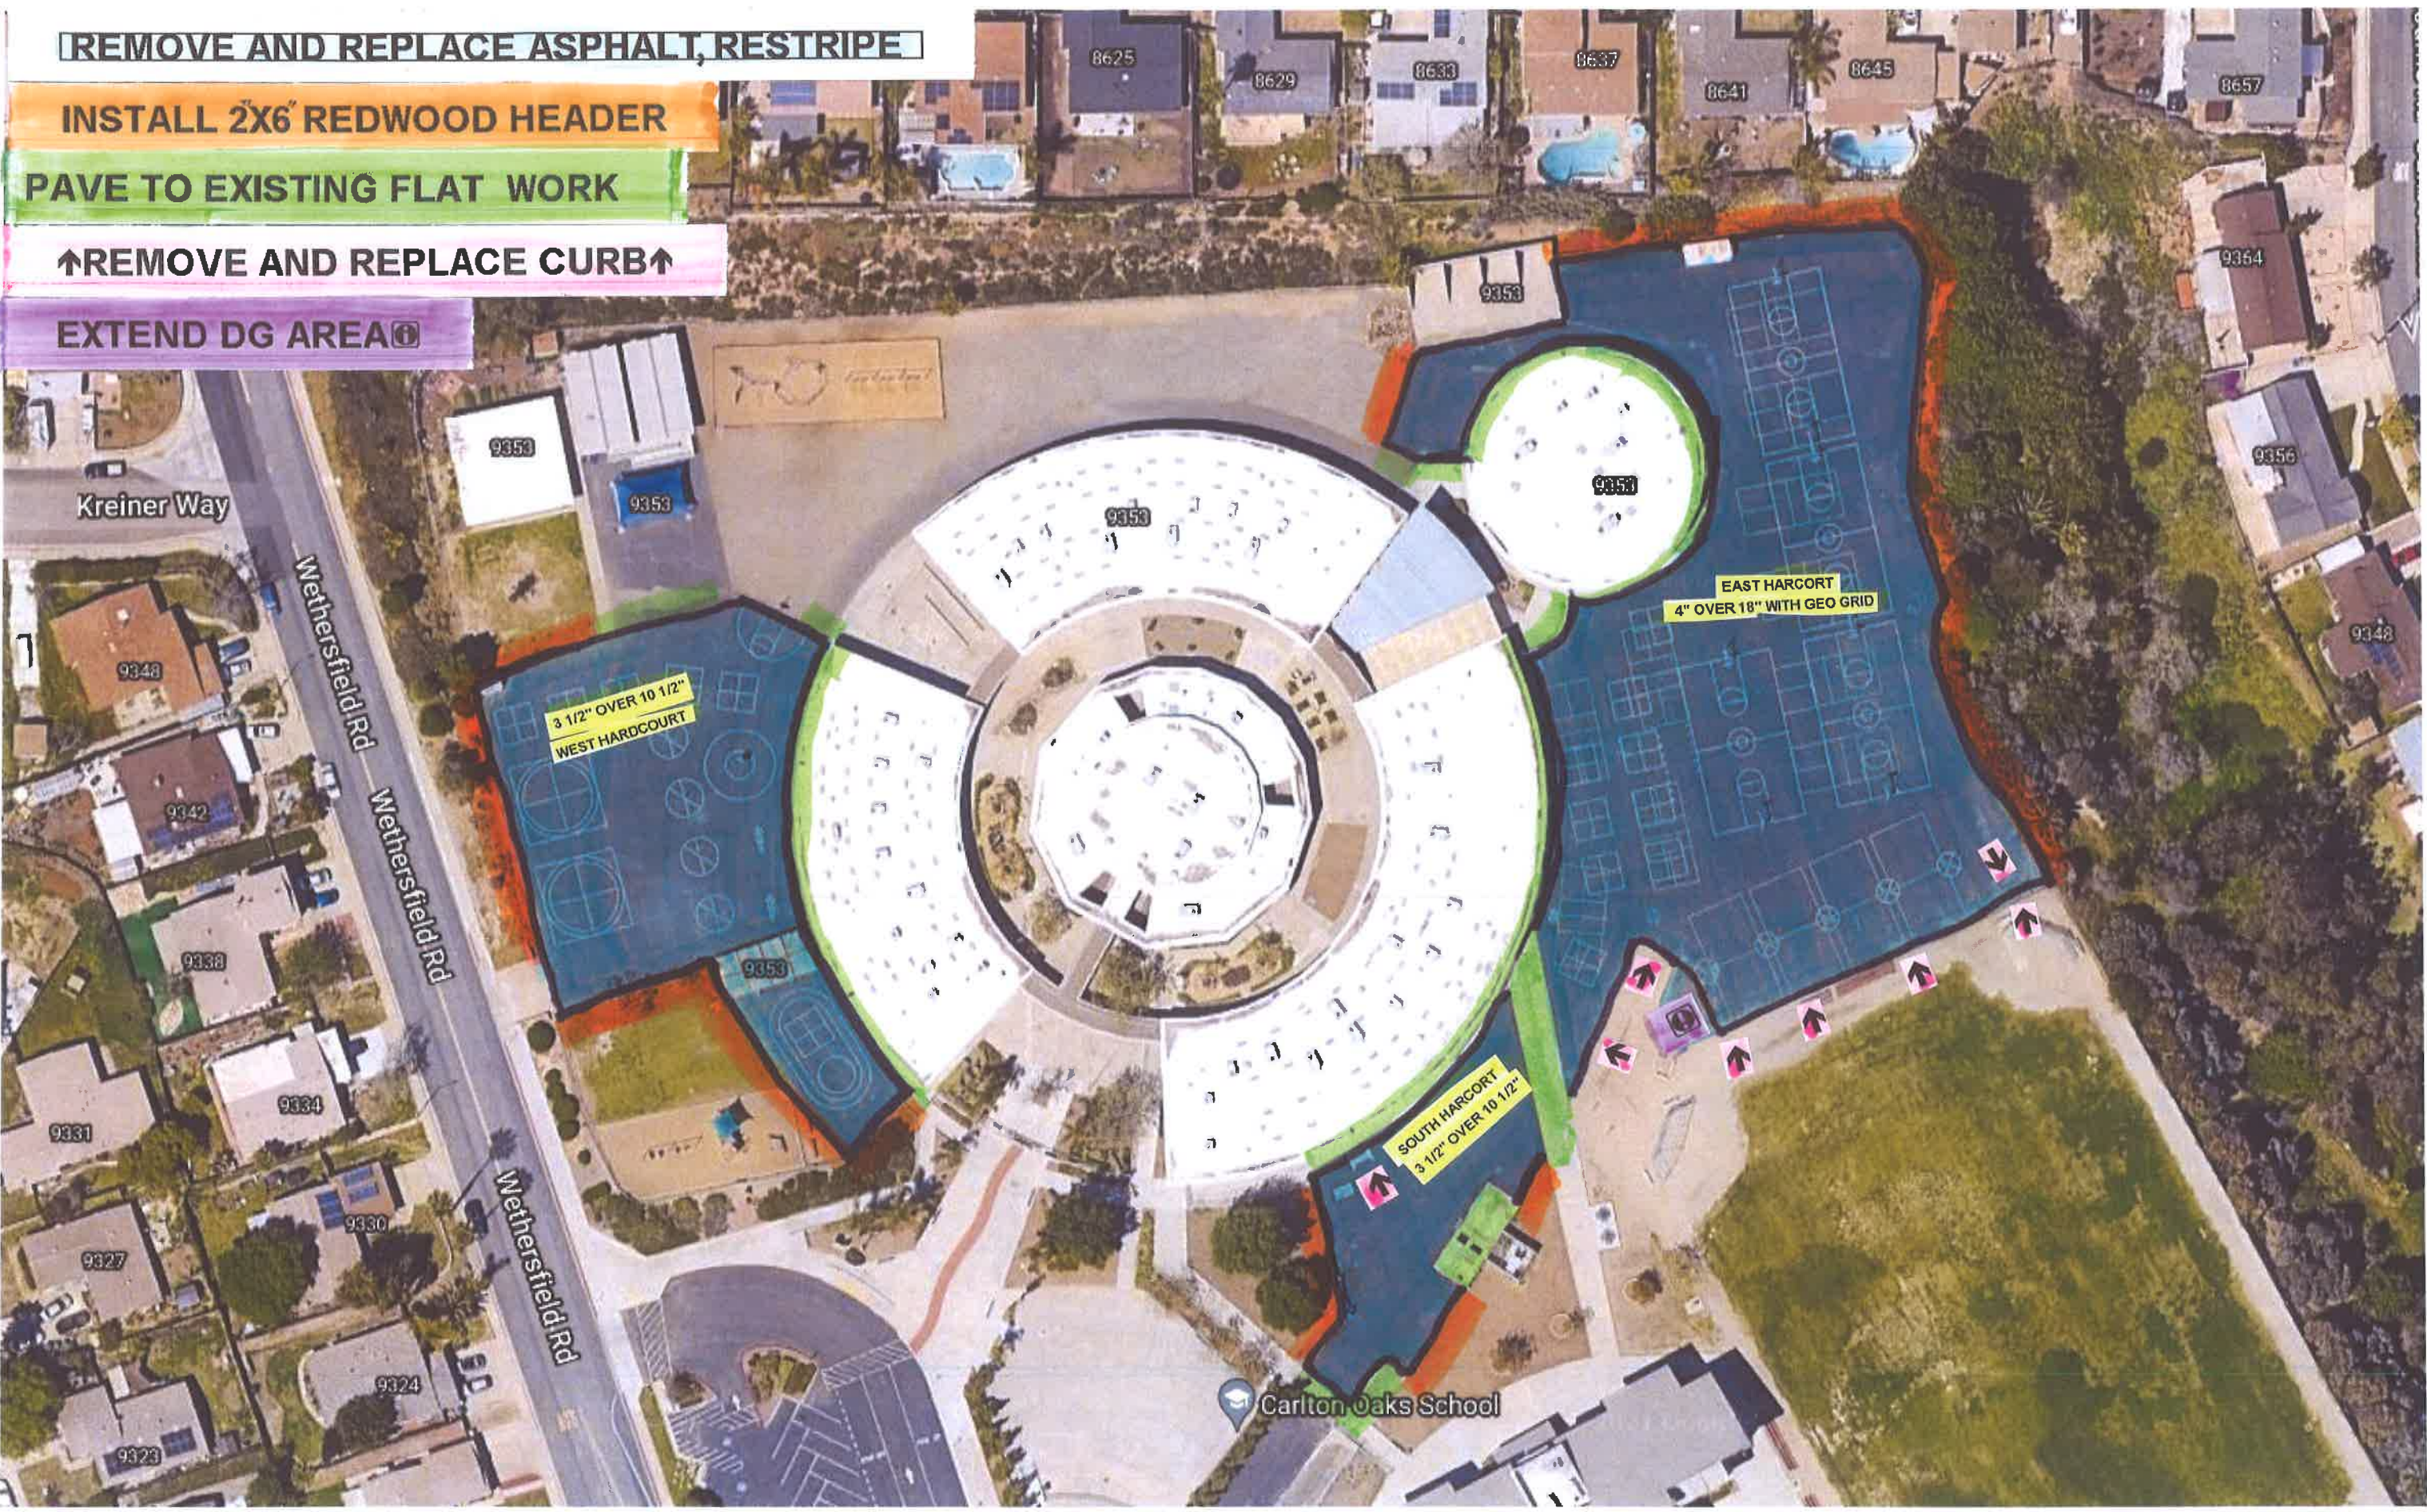

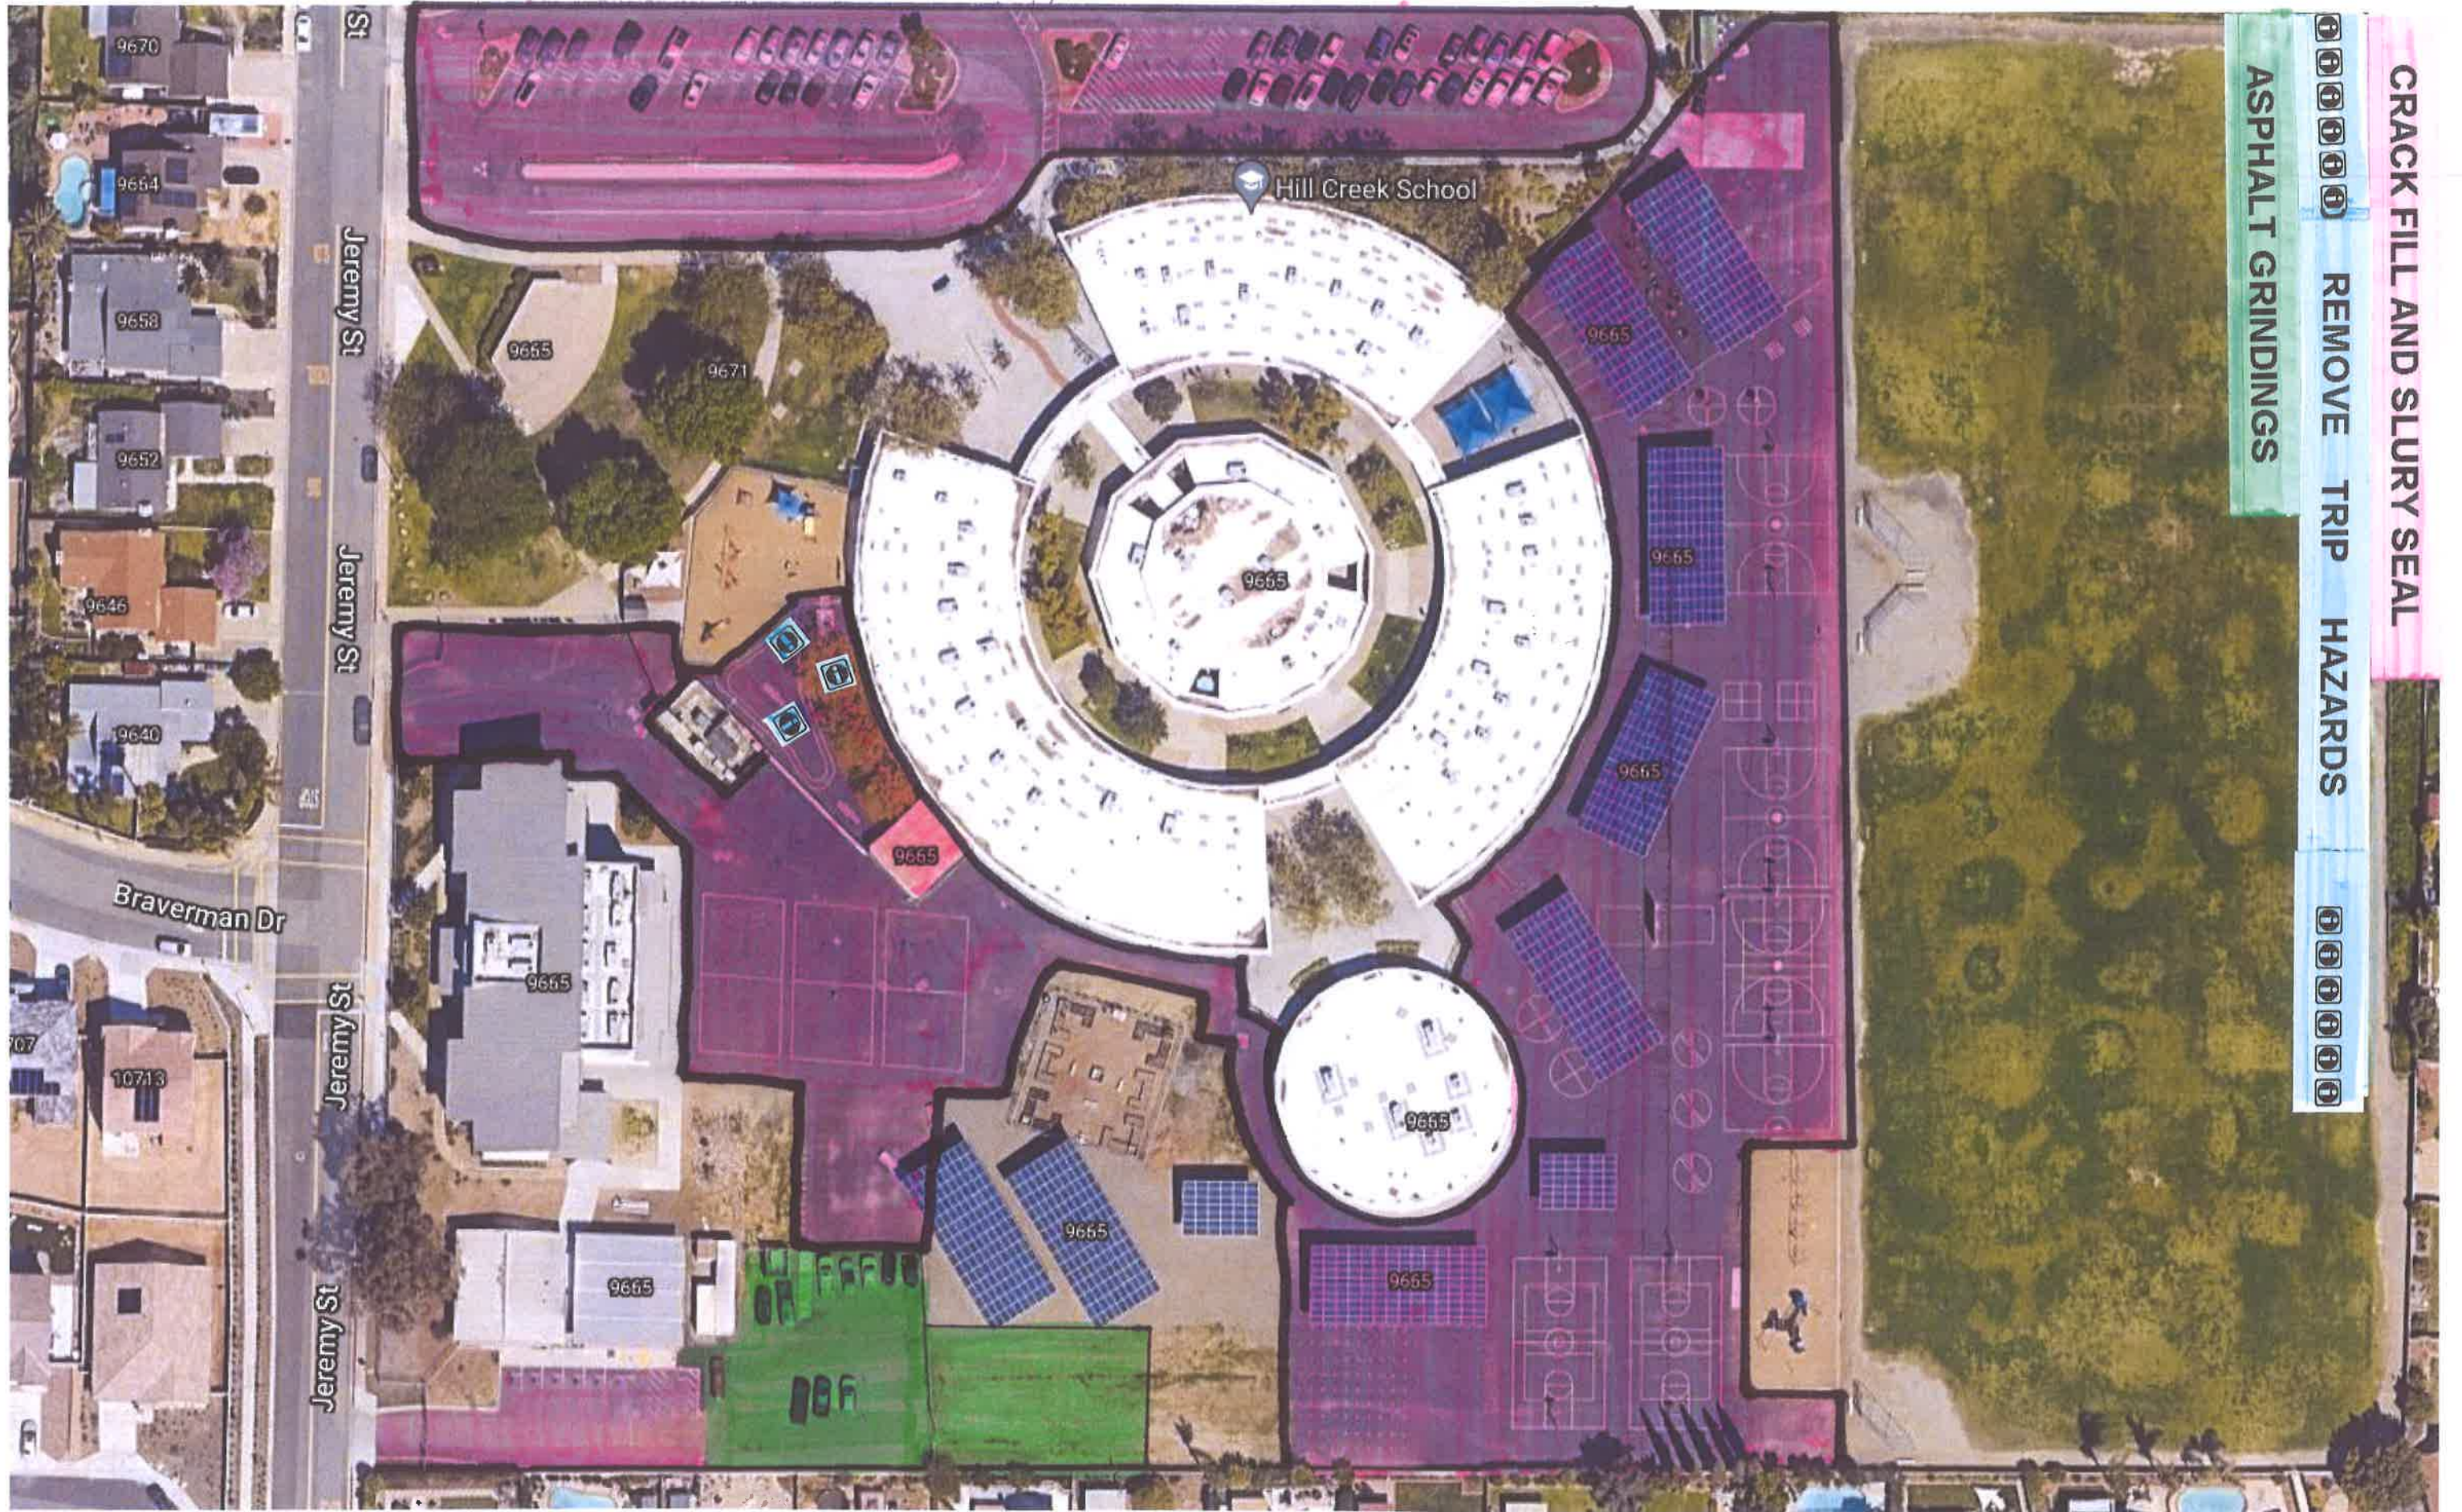

CRACK FILL AND SLURRY SEAL

REMOVE TRIP HAZARDS

ASPHALT GRINDINGS

REMOVE TRIP HAZARDS