

TOPOGRAPHIC SURVEY




LEGEND AND ABBREVIATIONS

- | | |
|-----------|----------------------------|
| (426) | CONTOUR |
| 427.84 FS | SPOT ELEVATION |
| --- | CURB & GUTTER |
| X-O | FENCES AS NOTED |
| █ | WALL AS NOTED |
| --- | ELECTRIC LINE |
| --- | GAS LINE |
| FS | FIRE SERVICE LINE |
| OHU | OVERHEAD UTILITIES |
| S | SEWER LINE |
| SD | STORMDRAIN LINE |
| T | TELEPHONE LINE |
| W | WATER LINE |
| AC | ASPHALTIC CONCRETE |
| AD | AREA DRAIN |
| BFP | BACK FLOW PREVENTER |
| CONC | CONCRETE |
| ∩ | DOOR |
| ELB | ELECTRICAL BOX |
| EHH | ELECTRIC HAND HOLE |
| FF | FINISH FLOOR |
| FG | FINISHED GRADE |
| FS | FINISHED SURFACE |
| FR | FIRE RISER |
| FH | FIRE HYDRANT |
| FL | FLOW LINE |
| GV | GAS VALVE |
| GL | GROUND LIGHT |
| GP | GUARD POST |
| GUY | GUY WIRE |
| HH | HAND HOLE |
| HB | HOSE BIB |
| IE | INVERT ELEVATION |
| IRB | IRRIGATION BOX |
| IRV | IRRIGATION VALVE |
| LA | LANDSCAPE |
| M/S | MANHOLE (TELE,STORM,SEWER) |
| M/W | METER (GAS/ELECTRIC/WATER) |
| OBS | OBSCURED AREA |
| OP | POWER POLE |
| RD | ROOF DRAIN |
| SIGN | SIGN |
| SCO | SEWER CLEAN OUT |
| SL | STREET LIGHT |
| TR | TELEPHONE RISER |
| XFMR | TRANSFORMER |
| TC | TOP OF CURB |
| OTS | TRAFFIC SIGNAL |
| TSB | TRAFFIC SIGNAL BOX |
| TE | TRASH ENCLOSURE |
| (TYP) | TYPICAL |
| VEG | VEGETATION (TREE/PALM) |
| WB | WATER BOX |
| WV | WATER VALVE |
| YL | YARD LIGHT |

SEE SHEET 4



SEE SHEET 2

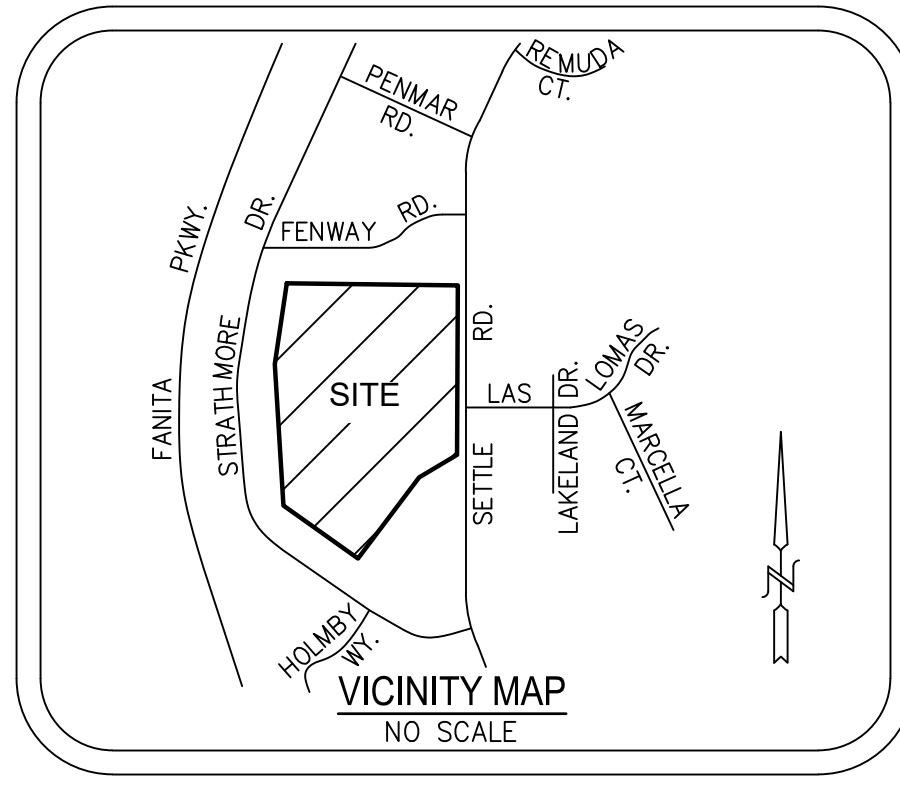

BENCHMARK
 POINT #2044 AS SHOWN ON RECORD OF SURVEY 11252.
 STANDARD STREET SURVEY MONUMENT STAMPED
 RCE 23909 PER MAP 9902, CENTERLINE OF SETTLE ROAD 5'
 SOUTHWESTERLY OF THE CENTERLINE OF GANLEY ROAD.
 ELEVATION: 464.51' (M.S.L.D.)

BASIS OF BEARINGS
 THE BASIS OF BEARINGS FOR THIS SURVEY IS A LINE
 BETWEEN POINT #1006 AND POINT #1005 AS SHOWN
 ON RECORD OF SURVEY 11252.
 BEING: N17°50'14"W

NOTES
 TOPOGRAPHY FOR THIS SURVEY IS BASED ON AERIAL SURVEY
 DONE BY INLAND AERIAL SURVEY ON MARCH 22, 2019 &
 SUPPLEMENTED WITH CONDITIONAL TOPOGRAPHY DONE BY
 ATC DESIGN GROUP ON MAY 1, 2019.

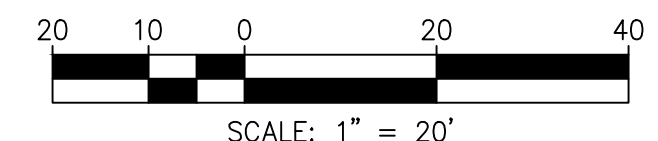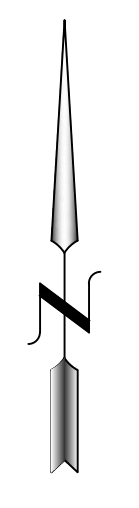

THIS SURVEY WAS PREPARED BY ME OR UNDER
 MY DIRECTION ON APRIL, 2019.

[Signature]



RYAN A. POST, LS 8785
 DATE: MAY 31, 2019


NO.	REVISIONS DESCRIPTION	DATE	APP'D

ATC DESIGN GROUP	
ARCHITECTS • ENGINEERS • SURVEYORS 1282 PACIFIC OAKS PL., SUITE C ESCONDIDO, CA 92029 PHONE: (760) 738-8800 FAX: (760) 738-8232	
DATE: 05.31.2019	CHECKED: R. POST
SCALE: 1" = 20'	
DRAWN: RP/BL/DN	
SHEET TITLE: TOPOGRAPHIC SURVEY	PROJECT: SYCAMORE CANYON ES
	10201 SETTLE ROAD
	SANTEE, CA
SHEET 1	OF 6 SHEETS

DATE: 03/12/2019 - FILE NAME: P119-3601 Sycamore Cyn. Sch. - 10201 Settle Rd. Santee, CA\Survey\Topo19-3601 V-TS-1-6.dwg

TOPOGRAPHIC SURVEY

SEE SHEET 1

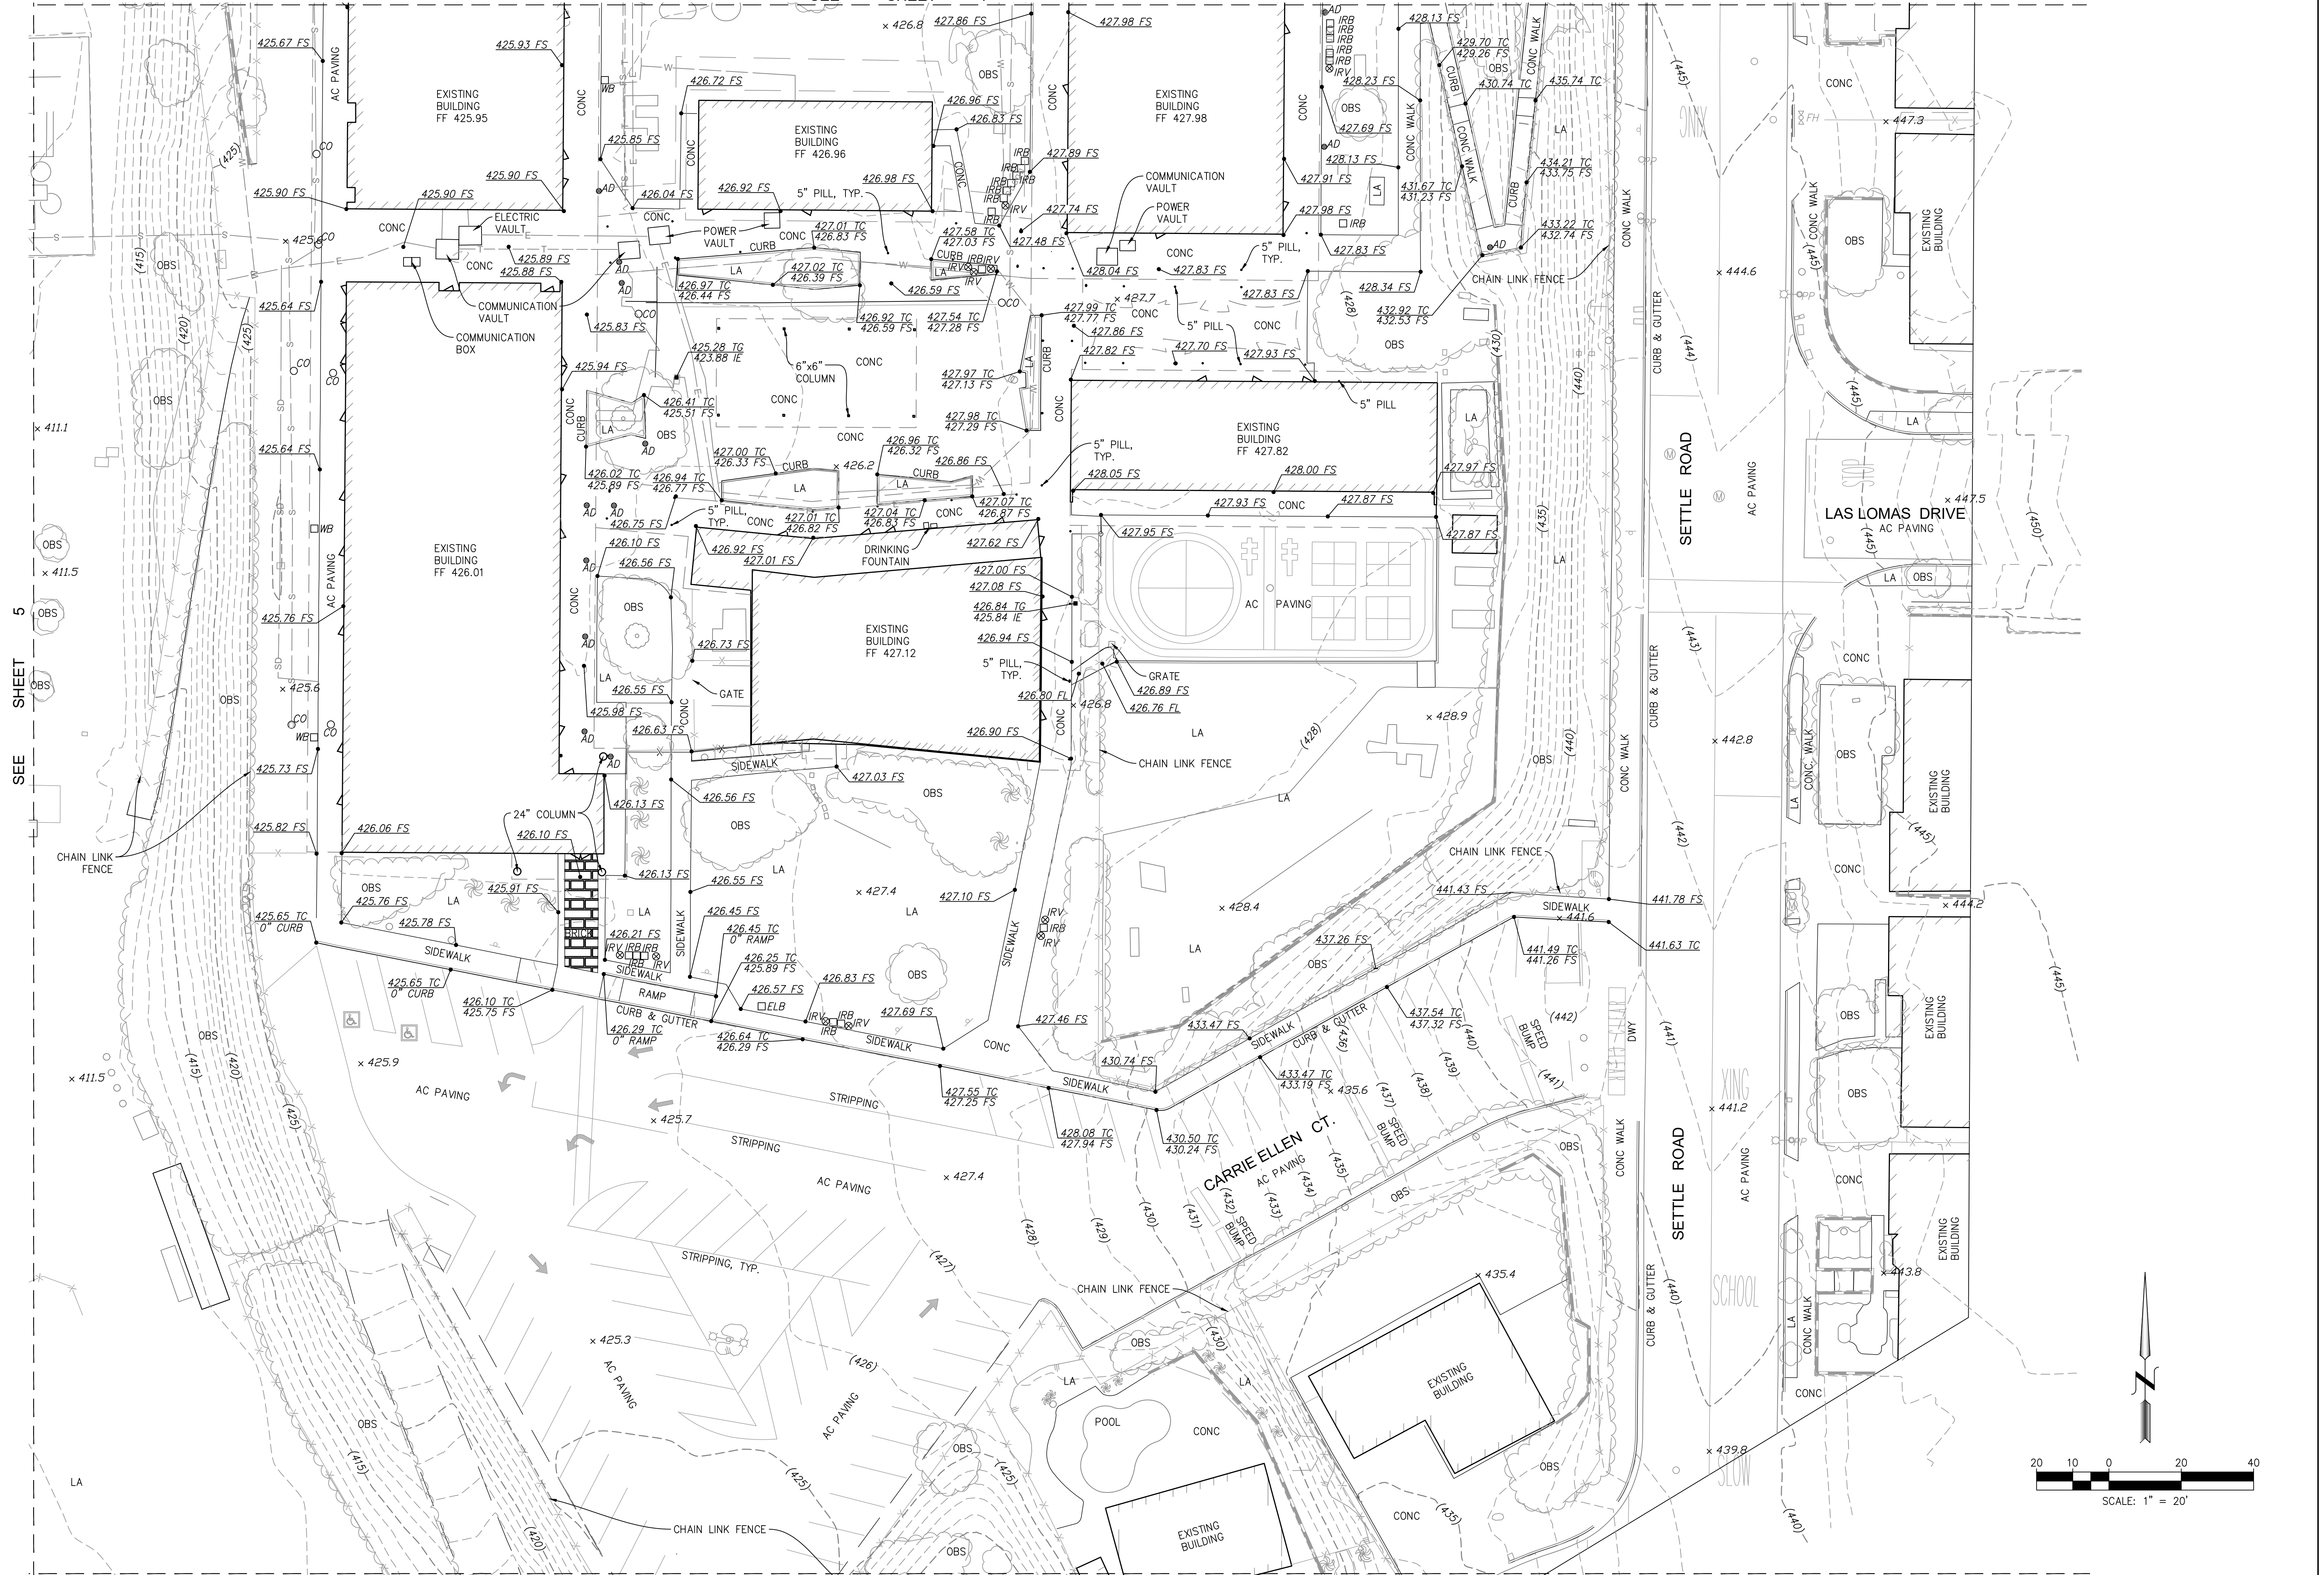

SEE SHEET 5


SEE SHEET 3

NO.	REVISIONS DESCRIPTION	DATE	APP'D

DATE:	05.31.2019
SCALE:	1" = 20'
DRAWN:	RP/BL/DN
CHECKED:	R. POST


SHEET TITLE:	TOPOGRAPHIC SURVEY
PROJECT:	SYCAMORE CANYON ES 10201 SETTLE ROAD SANTEE, CA
SHEET:	2
OF 6 SHEETS	

ATC DESIGN GROUP
 ARCHITECTS • ENGINEERS • SURVEYORS
 1282 PACIFIC OAKS PL., SUITE C ESCONDIDO, CA 92029
 PHONE: (760) 738-8600 FAX: (760) 738-8232

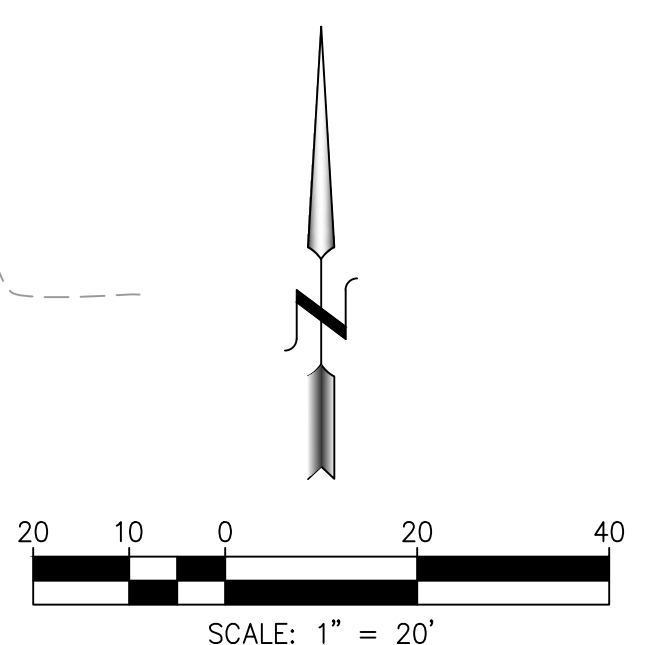

DATE: 03/12/2019 - FILE NAME: P19-3601 Sycamore Cyn. Sch. - 10201 Settle Rd. Santee, CA(Survey)Topo19-3601 V-TS-1-6.dwg

TOPOGRAPHIC SURVEY

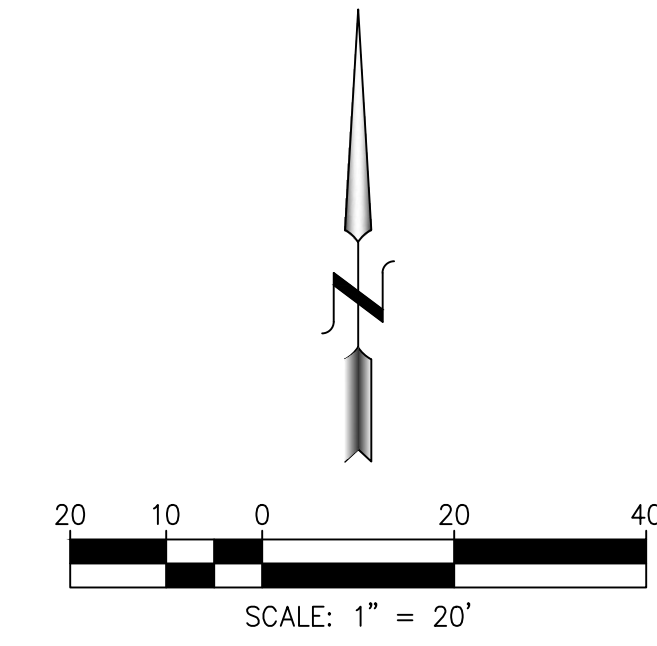


SEE SHEET 6

SEE SHEET 2

SHEET TITLE TOPOGRAPHIC SURVEY	DATE: 05.31.2019	REVISIONS	APP'D
	SCALE: 1" = 20'	DESCRIPTION	DATE
PROJECT SYCAMORE CANYON ES 10201 SETTLE ROAD SANTEE, CA	DRAWN: RP/BL/DN	NO.	
	CHECKED: R. POST		
SHEET 3	OF 6 SHEETS		
<p>ATC DESIGN GROUP ARCHITECTS • ENGINEERS • SURVEYORS 1282 PACIFIC OAKS PL., SUITE C ESCONDIDO, CA 92029 PHONE: (760) 738-8600 FAX: (760) 738-8232</p>			
<p>DATE: 03/12/2019 - FILE NAME: P:119-3601 Sycamore Cyn. Sch. - 10201 Settle Rd. Santee, CA(Survey)Topo19-3601 V:TS-1-6.dwg</p>			

TOPOGRAPHIC SURVEY

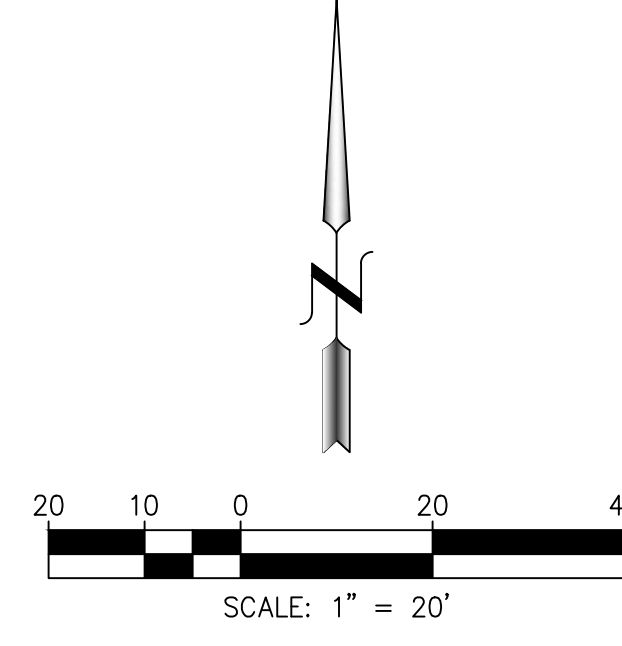

SEE SHEET 5

SEE SHEET 1

SHEET TITLE TOPOGRAPHIC SURVEY	DATE:	05.31.2019	REVISIONS	NO.	DESCRIPTION	DATE	APP'D
	SCALE:	1" = 20'					
PROJECT SYCAMORE CANYON ES 10201 SETTLE ROAD SANTEE, CA	DRAWN:	RP/BL/DN					
	CHECKED:	R. POST					
SHEET 4	<p>ATC DESIGN GROUP ARCHITECTS • ENGINEERS • SURVEYORS 1282 PACIFIC OAKS PL., SUITE C ESCONDIDO, CA 92029 PHONE: (760) 738-8800 FAX: (760) 738-8232</p>						
OF 6 SHEETS	<p>DATE: 03/12/2019 - FILE NAME: P119-3601 Sycamore Cyn. Sch. - 10201 Settle Rd. Santee, CA(Survey)Topo19-3601 V-TS-1-6.dwg</p>						

TOPOGRAPHIC SURVEY

SEE SHEET 4




SEE SHEET 6

SEE SHEET 2



SHEET TITLE TOPOGRAPHIC SURVEY	DATE: 05.31.2019	REVISIONS	APP'D
	SCALE: 1" = 20'	DESCRIPTION	DATE
PROJECT SYCAMORE CANYON ES 10201 SETTLE ROAD SANTEE, CA	DRAWN: RP/BL/DN	NO.	
	CHECKED: R. POST		
SHEET 5			
OF 6 SHEETS			


ATC DESIGN GROUP
ARCHITECTS • ENGINEERS • SURVEYORS
1282 PACIFIC OAKS PL., SUITE C ESCONDIDO, CA 92029
PHONE: (760) 738-8800 FAX: (760) 738-8232

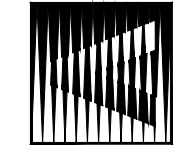

DATE: 03/12/2019 - FILE NAME: P119-3601 Sycamore Cyn. Sch. - 10201 Settle Rd. Santee, CA(Survey)Topo19-3601 V-TS-1-6.dwg

TOPOGRAPHIC SURVEY

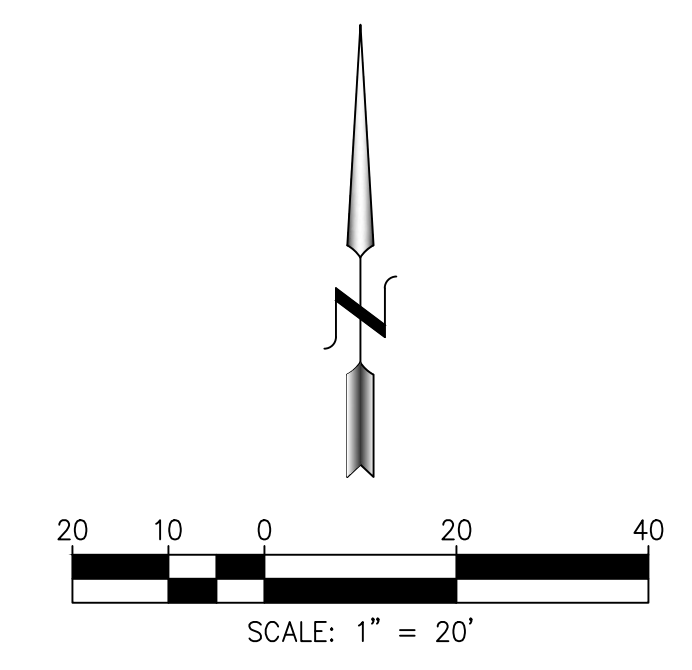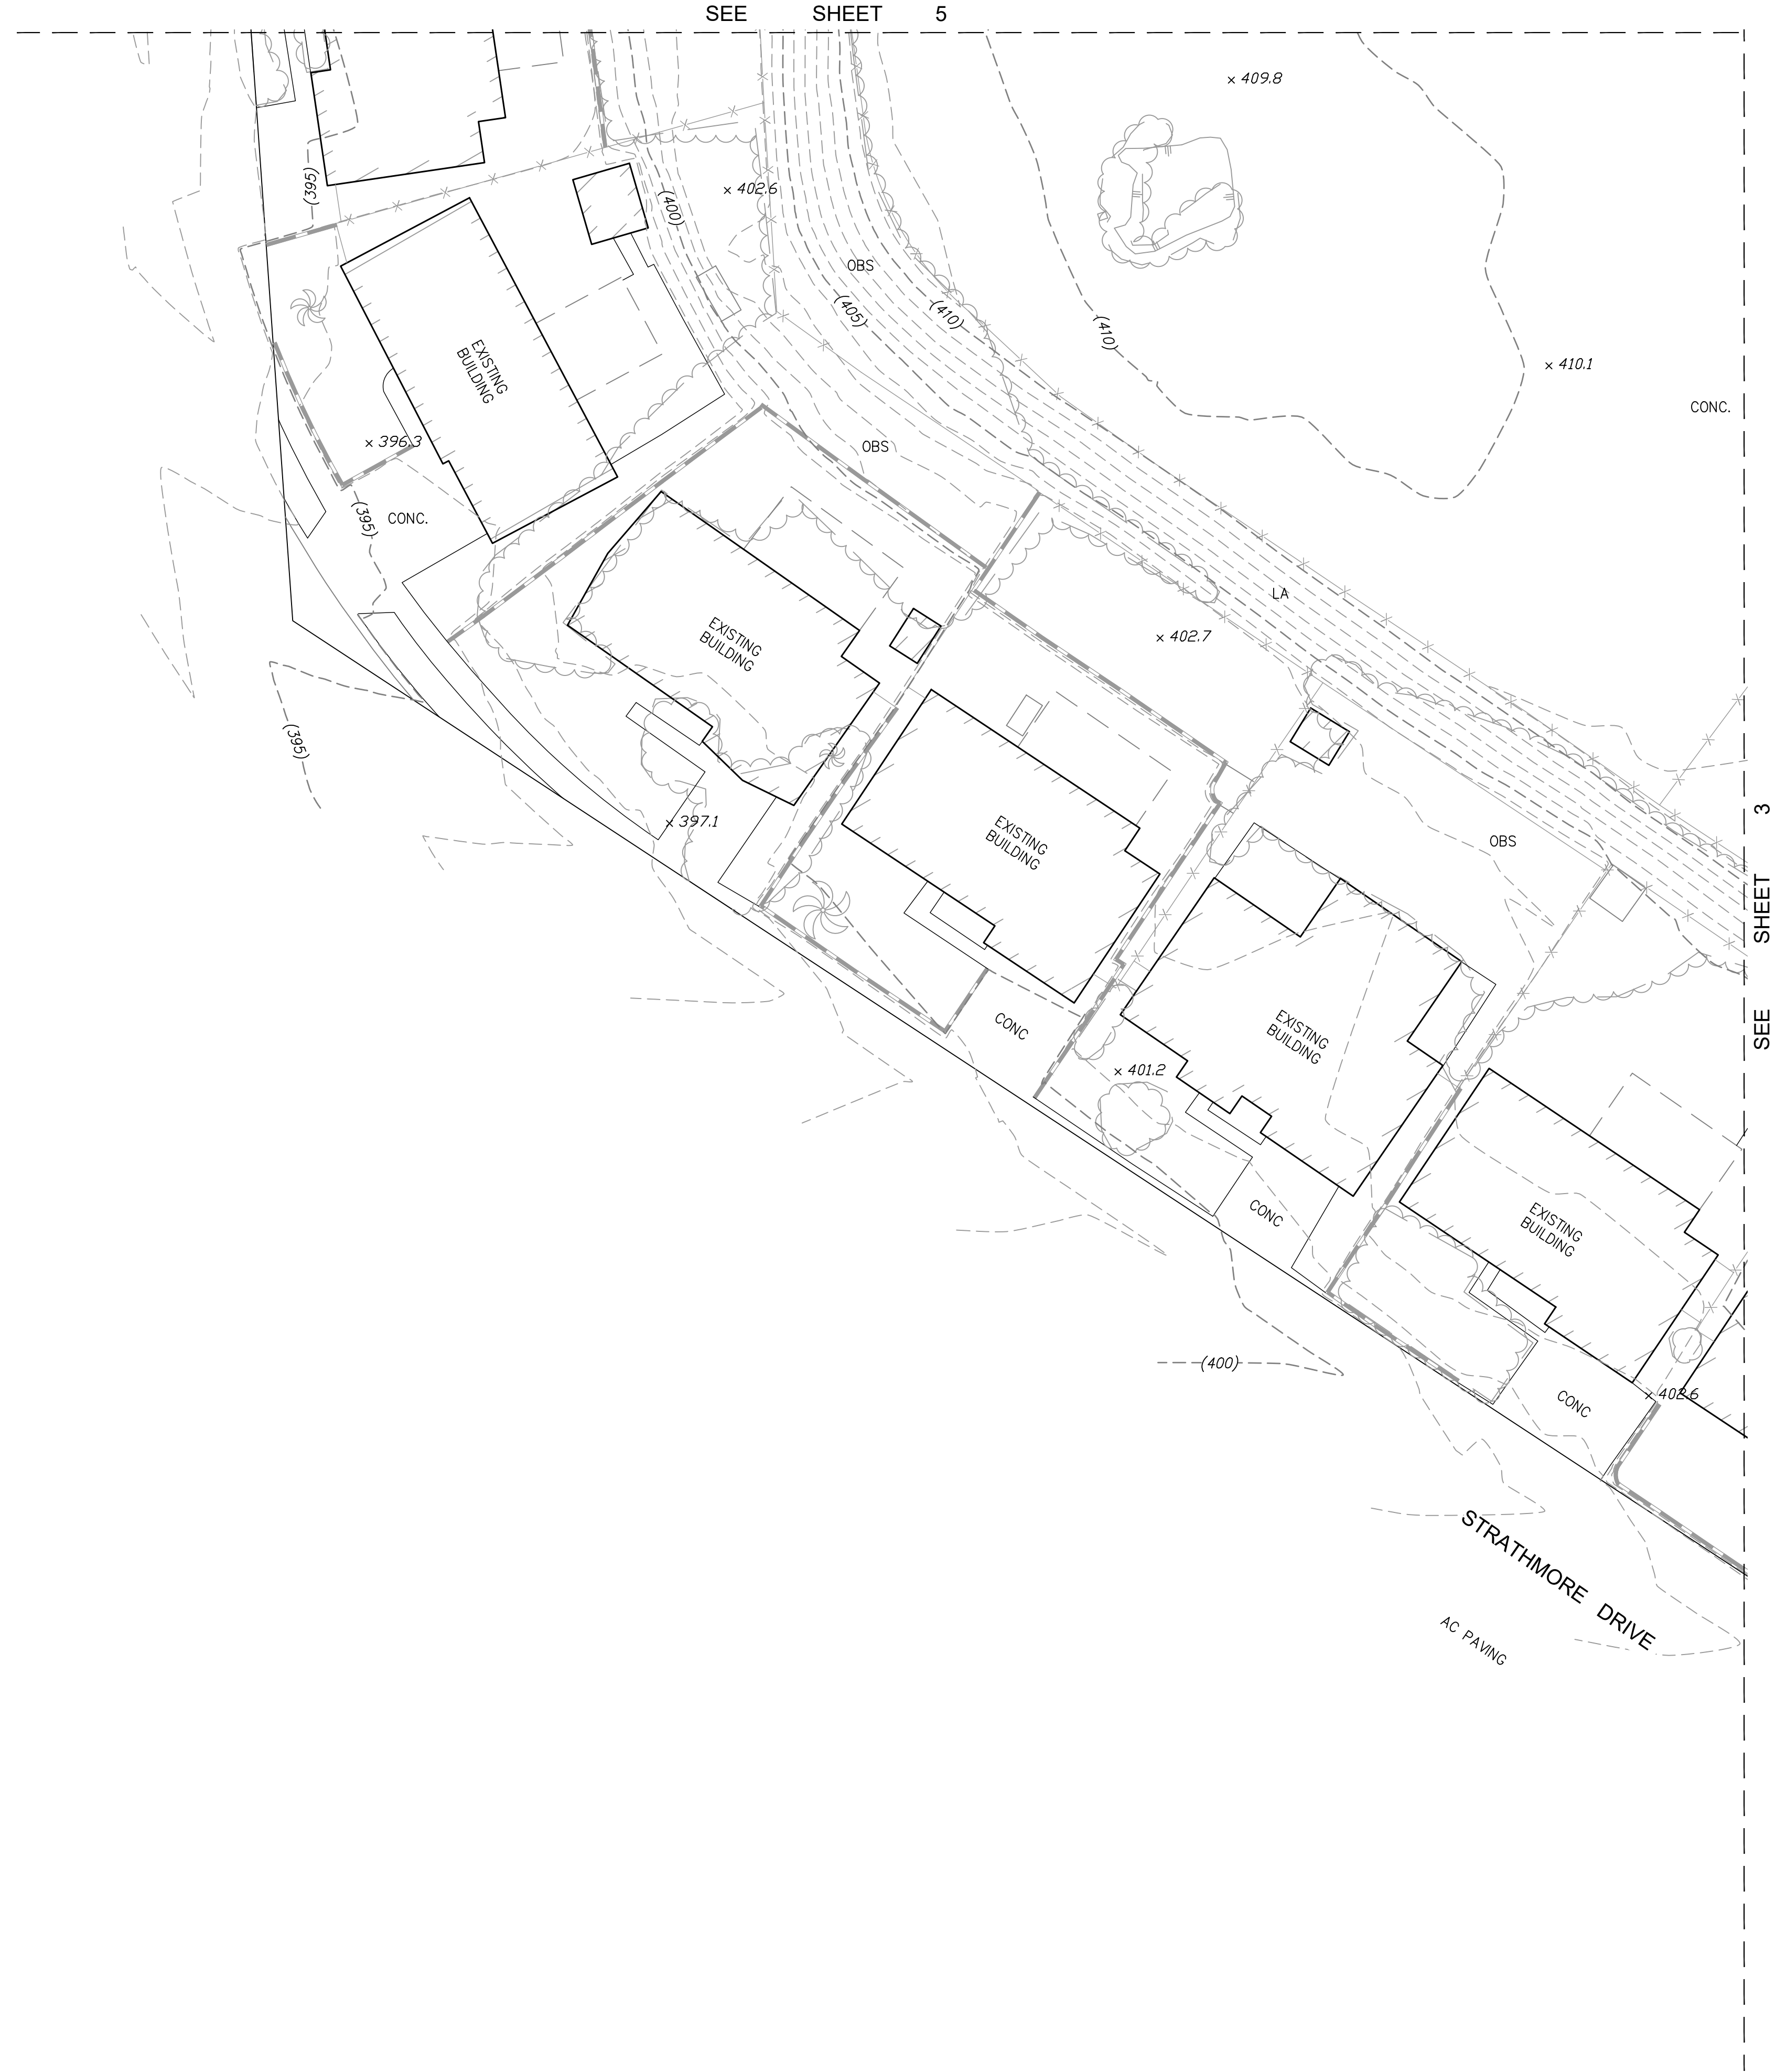

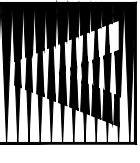SHEET TITLE TOPOGRAPHIC SURVEY	DATE: 05.31.2019	REVISIONS	APP'D
	SCALE: 1" = 20'	DESCRIPTION	DATE
PROJECT SYCAMORE CANYON ES 10201 SETTLE ROAD SANTEE, CA	DRAWN: RP/BL/DN	NO.	
	CHECKED: R. POST		
SHEET 6 OF 6 SHEETS	 ATC DESIGN GROUP ARCHITECTS • ENGINEERS • SURVEYORS 12822 PACIFIC OAKS PL., SUITE C ESCONDIDO, CA 92029 PHONE: (760) 738-8800 FAX: (760) 738-8232		
	DATE: 03/12/2019 - FILE NAME: P119-3601 Sycamore Cyn. Sch. - 10201 Settle Rd. Santee, CA(Survey)Topo19-3601 V-TS-1-6.dwg		